


zapadno krilo

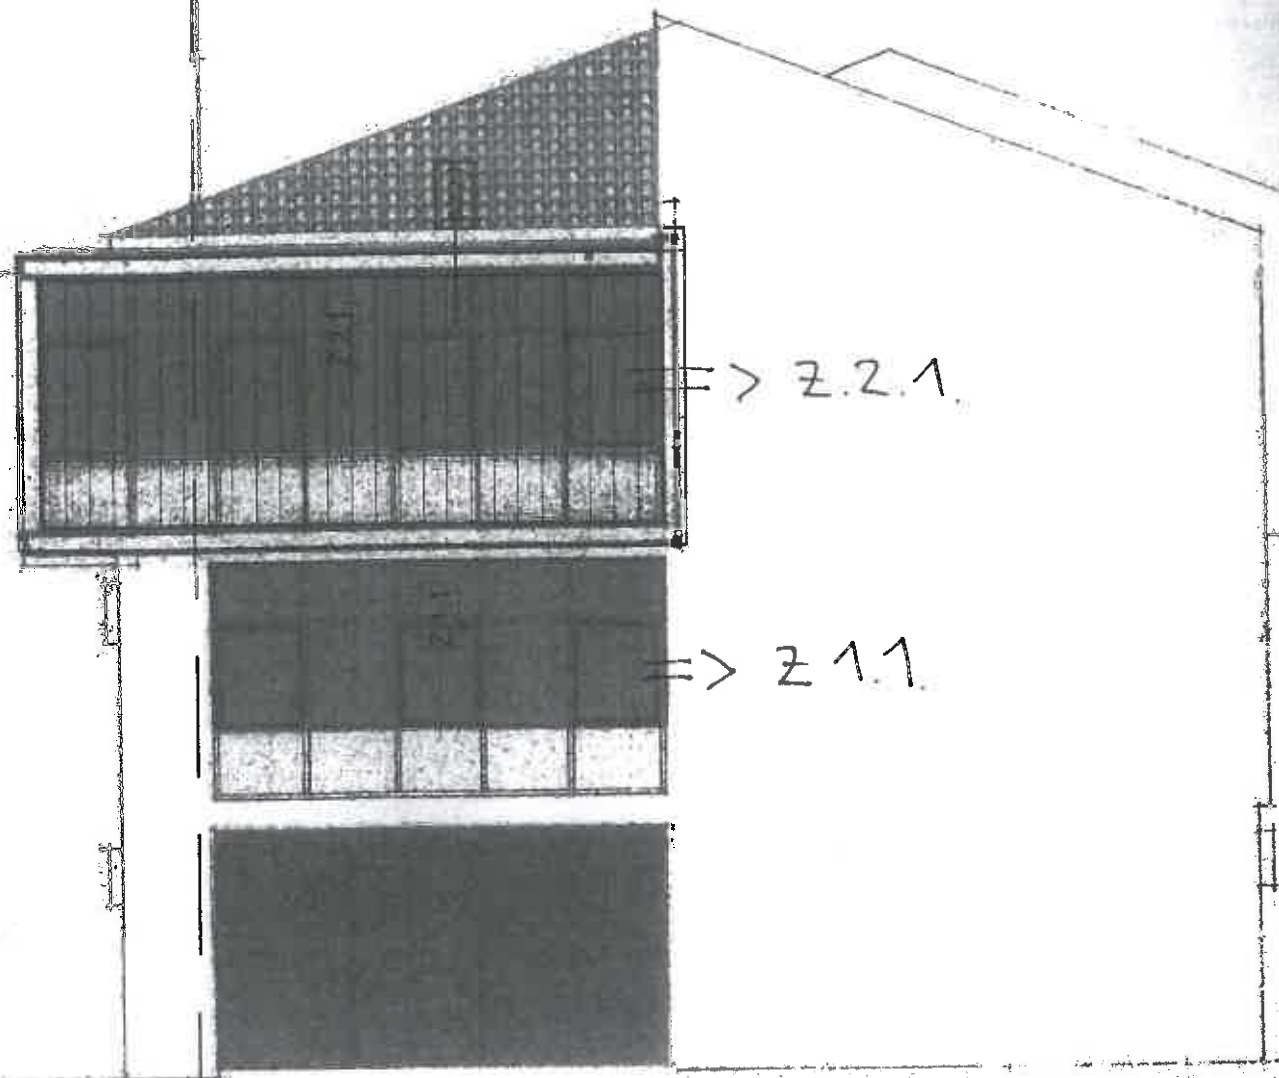


=> z.2.1.

=> z.1.1.

SJEVERNO PROČELJE

lno krilo

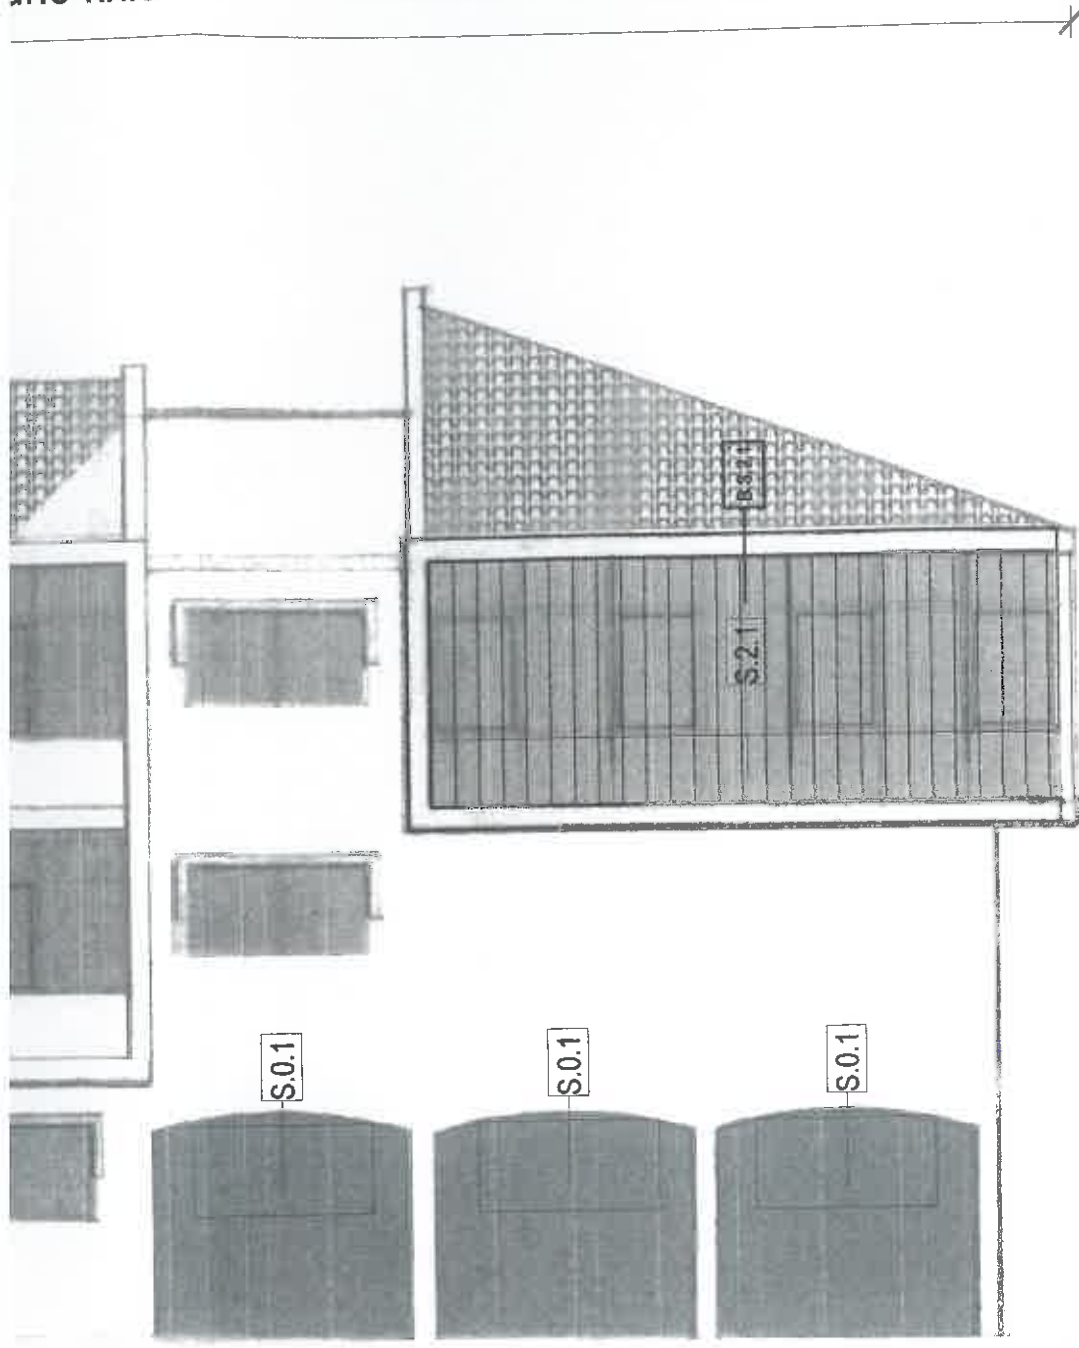

Projektant

Luka Matticchio, dia

MP



LUKA MATTICCHIO
dipl.ing.arch.
OVLAŠTENI ARHITEKT
A 3242

Naziv građevine OSNOVNA ŠKOLA
MARIJE I LINE UMAG

Suradnici Dragana Rogošić, mag.ing.arch.

Investitor GRAD UMAG

Faza projekta PROJEKT ENERGETSKE OBNOVE ZGRADE

Zajednička oznaka projekta 53408/15

Sadržaj nacrtu Sjeverno pročelje

Br.pr. 53408/15-EnU


Datum 08/15

Mjerilo 1:100

Broj lista 1.25.


10m

zapadno krilo

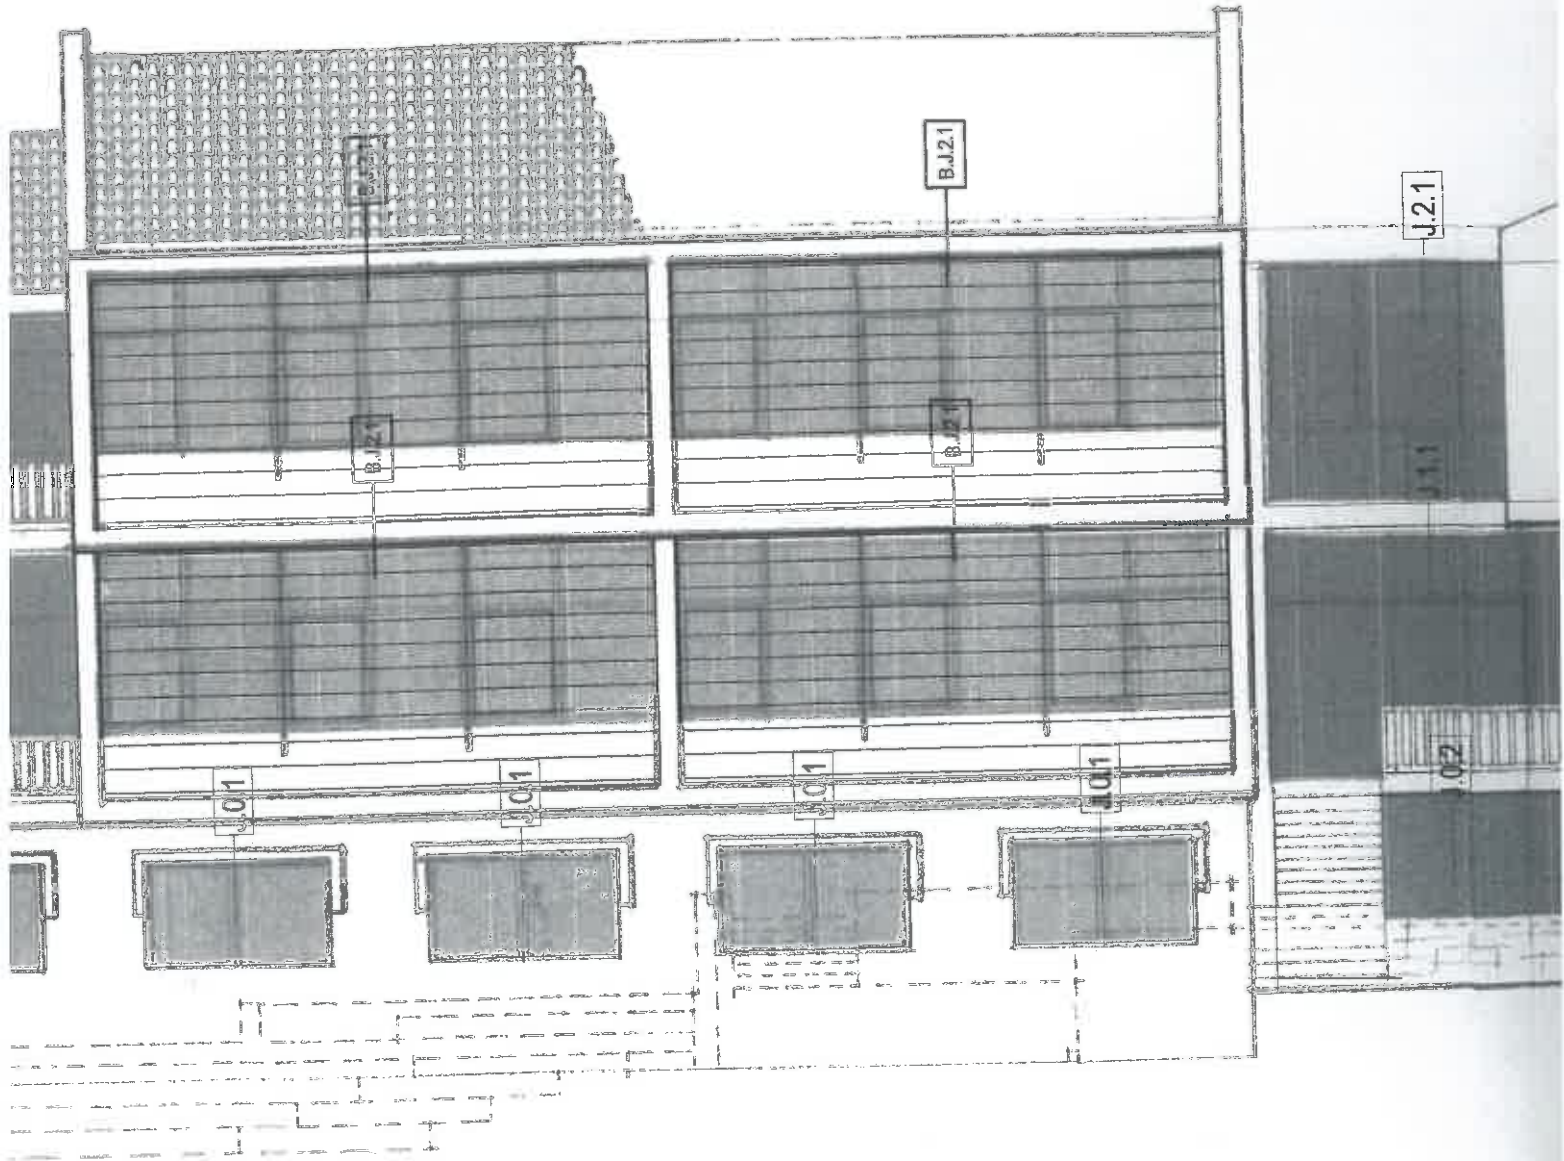


SVE MJERE KONTROLIRATI NA LICU MJESTA

Z.1.1.

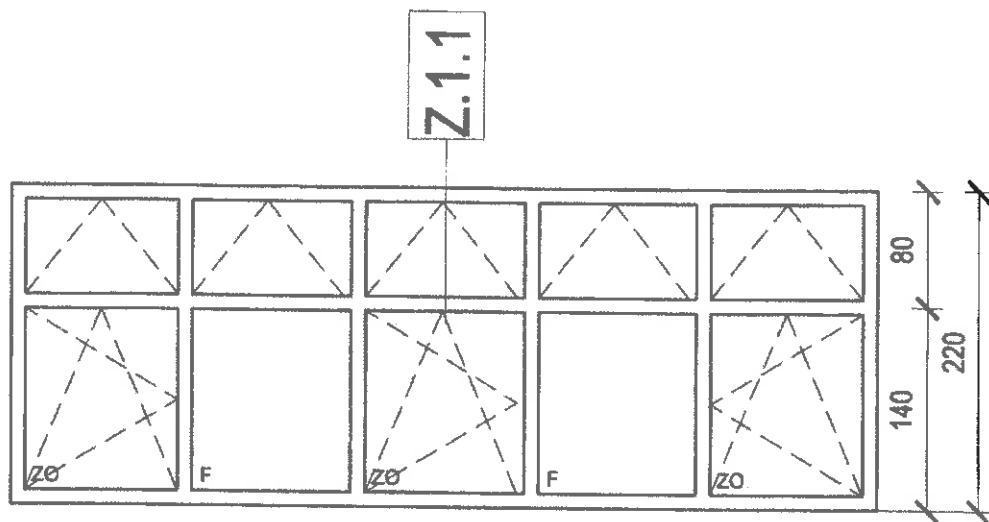

UNUTRA


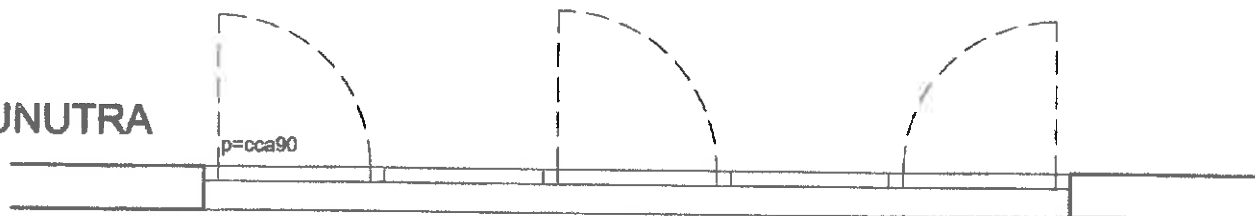


VANI

SVE MJERE KONTROLIRATI NA LICU MJESTA

Z.2.1.




Z.2.1

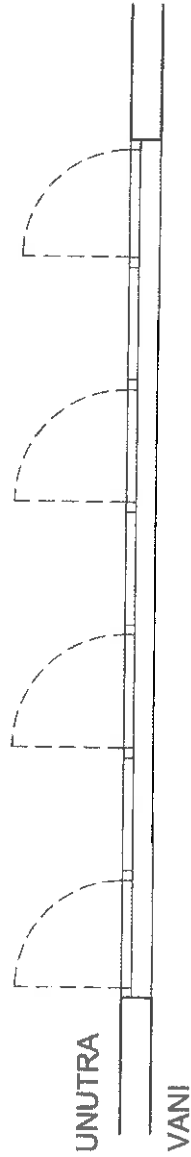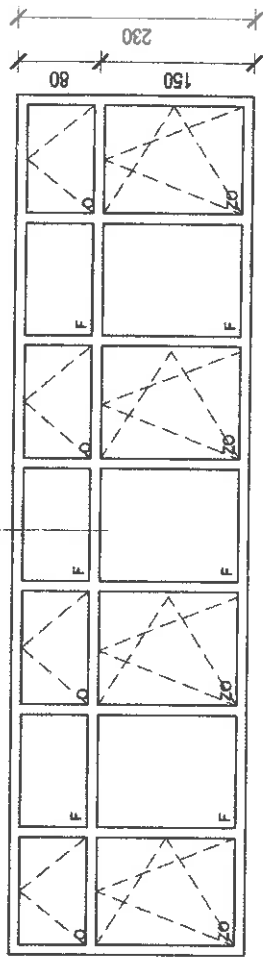

SVE MJERE KONTROLIRATI NA LICU MJESTA



S.2.1.

S.2.1

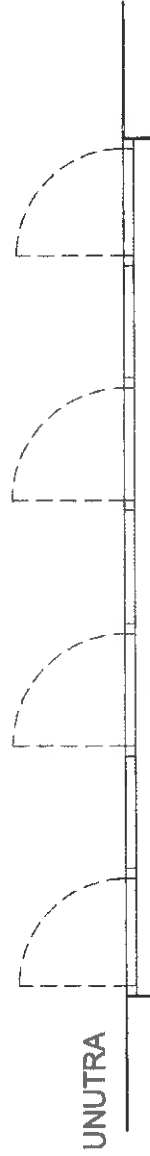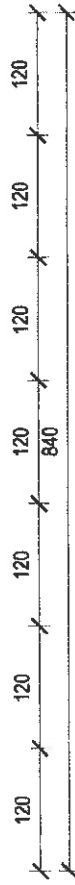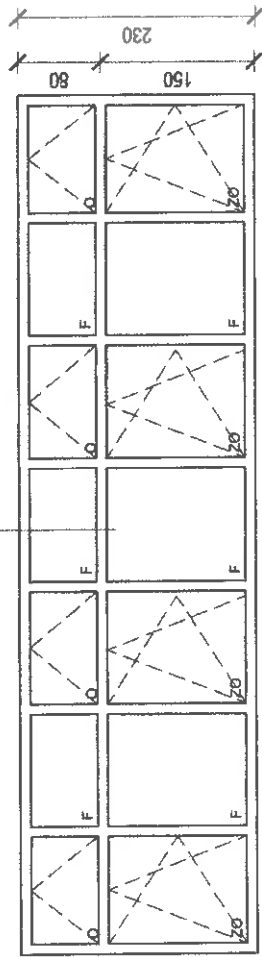

SVE MJERE KONTROLIRATI NA LICU MJESTA

S.0.1.

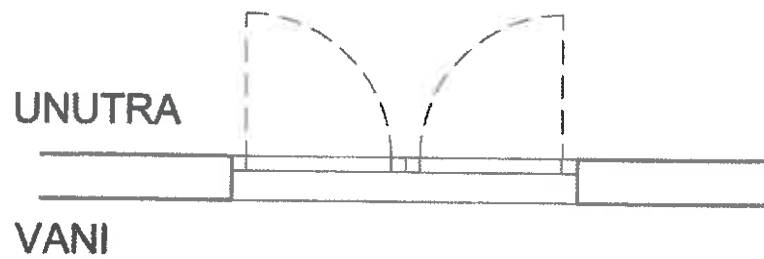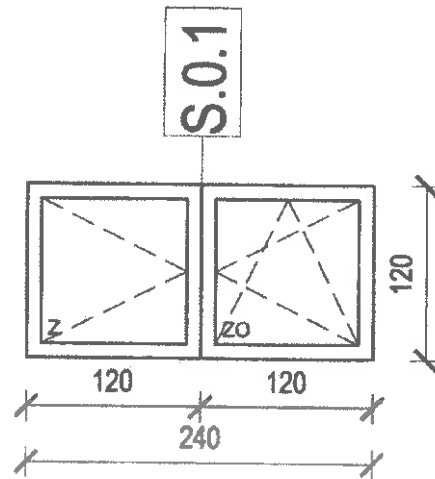

SVE MJERE KONTROLIRATI NA LICU MJESTA

J.0.1.

